




Memo

TO: Public Works Committee
FROM: Ed Andrews, Public Works Director
DATE: August 30, 2018
SUBJECT: Centennial ITEP Rec Trail Alignment

As an update to the above-mentioned project, staff has had two meetings recently concerning the alignment of the Rec Trail along the old portion of Centennial near the Washington Green House. These meetings were with the FHWA as part of the standard Bi-Monthly review and also with the Washington Greenhouse owners. One take-away requirement of both meetings was with the existing entrance and old two-lane section of roadway.

An 11"x17" exhibit is attached herewith that lends a little more definition of the area for discussion.

cc: File

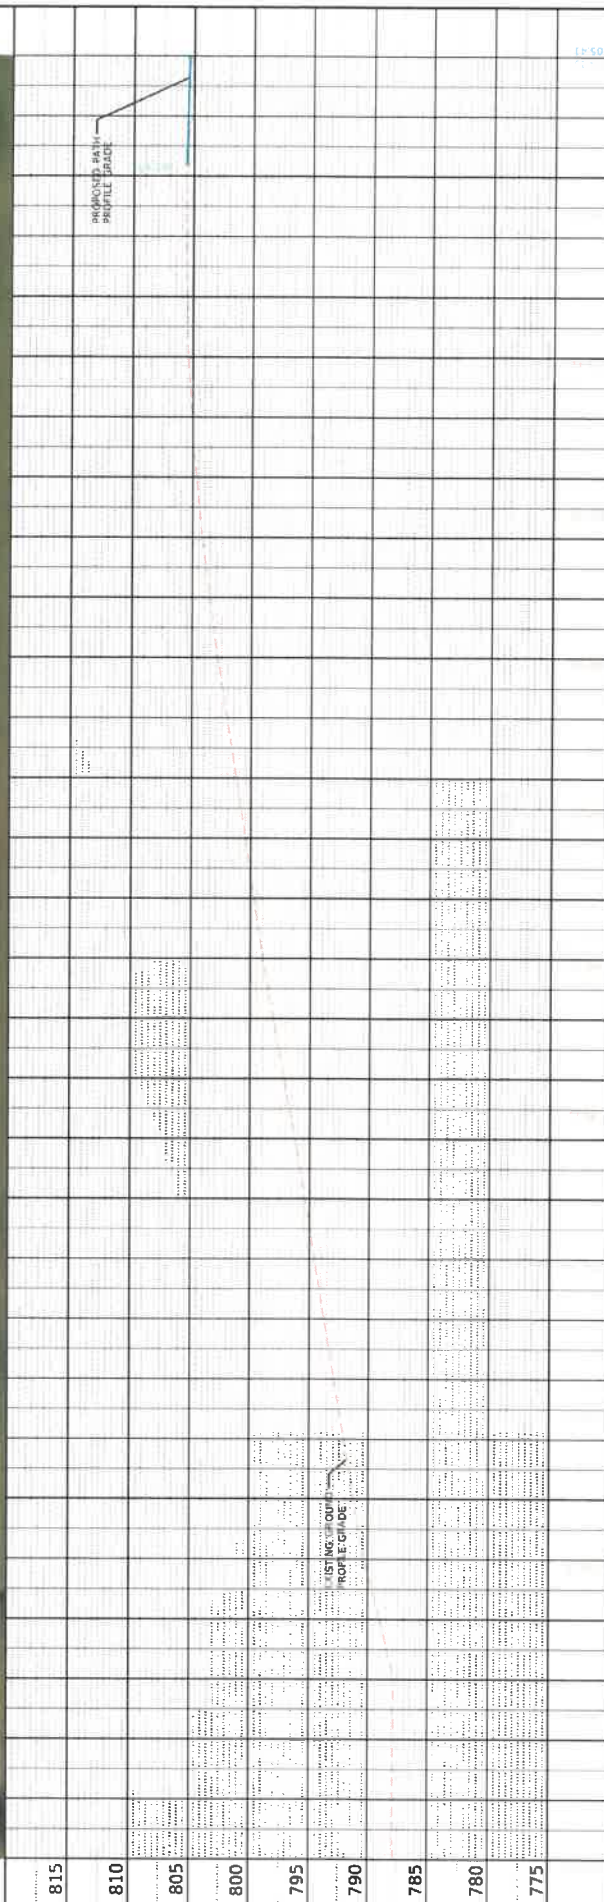

CITY OF WASHINGTON		CENTENNIAL PATH IMPROVEMENTS		PLAN AND PROFILE		SECTION		COUNTY		TOTAL SHEETS	
SHEET 8		OF 10		SHEETS		STA. 53+00.00		TO STA. 59+00.00		CONTRACT NO.	
SCALE:		SHEET 8		OF 10		SHEETS		STA. 53+00.00		TO STA. 59+00.00	
REVISIONS		REVISIONS		REVISIONS		REVISIONS		REVISIONS		REVISIONS	
DATE		DATE		DATE		DATE		DATE		DATE	
DRAWN		CHECKED		DESIGNED		DESIGNED		DESIGNED		DESIGNED	
DATE		DATE		DATE		DATE		DATE		DATE	

PLAN
 DATE
 DRAWN
 CHECKED
 DESIGNED
 MAURER-STUTZ
 10/1/2019