


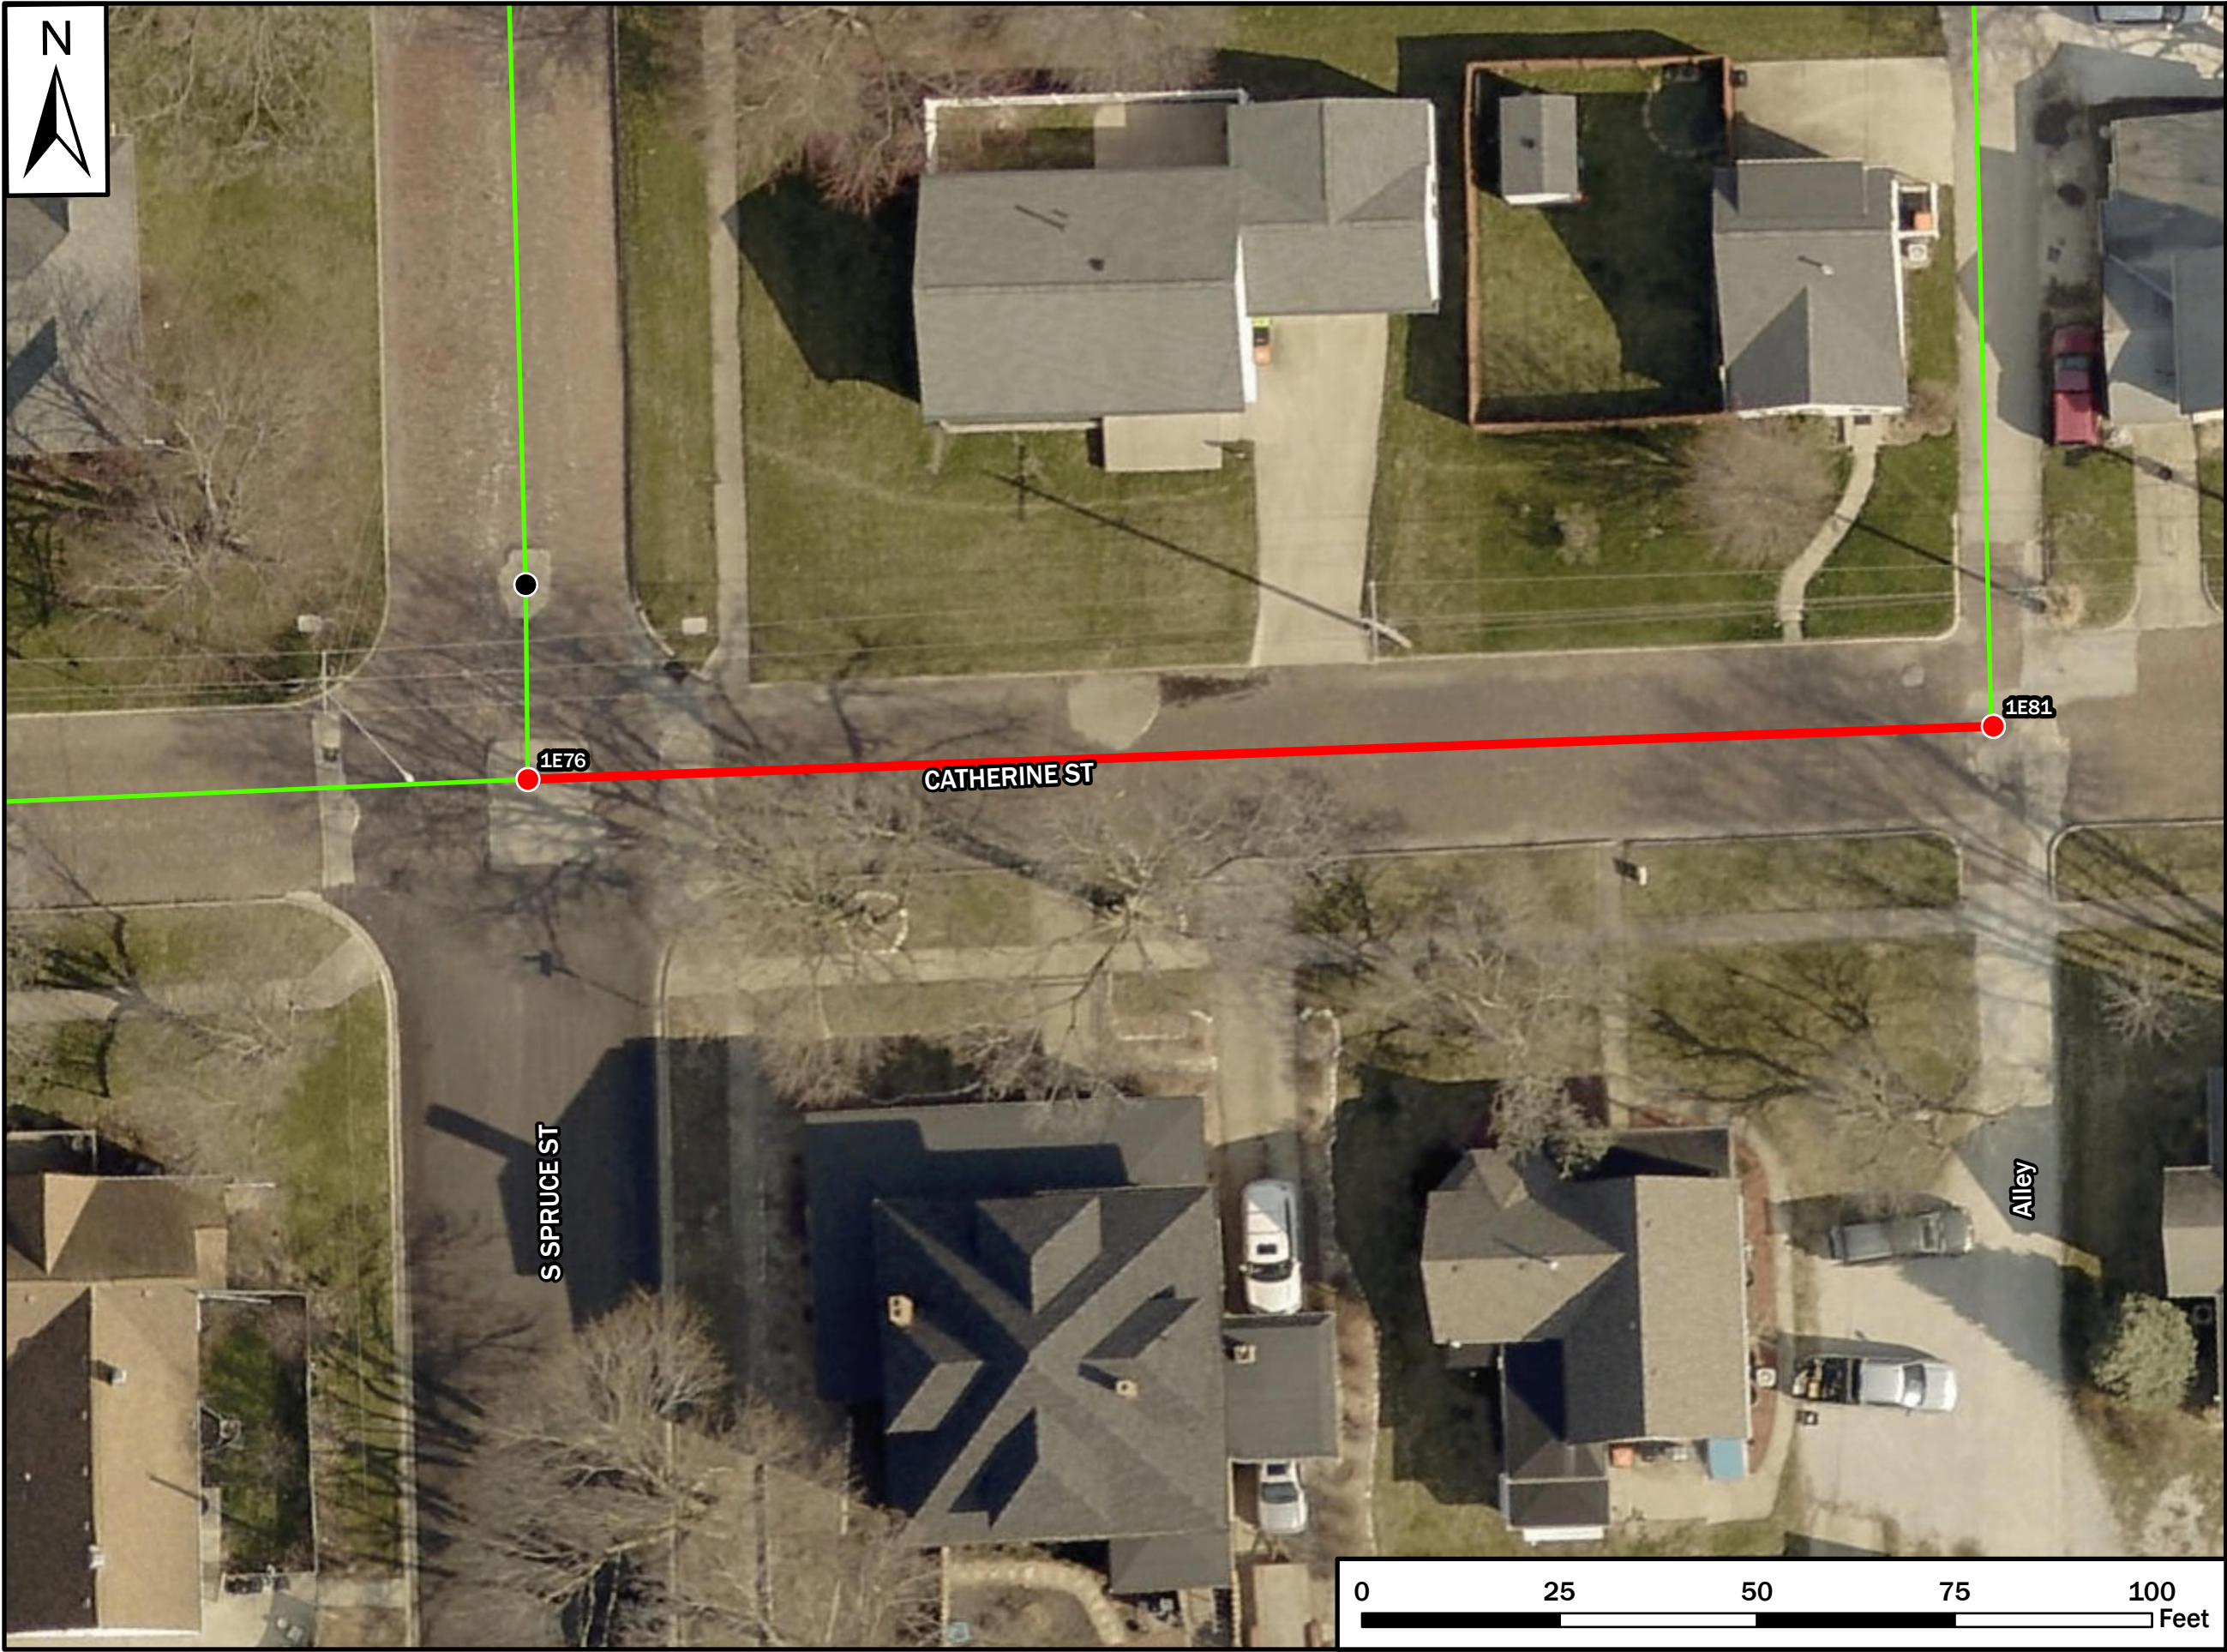

CIPP Sewer Lining Projects

Catherine St

Manholes	Diameter	Length	
		(GIS)	(Est.)
1E81 - 1E76	12"	186'	190'
	12"	186'	190'

Legend

- Project Manholes
- Project Pipes
- Sanitary Manholes
- Sanitary Pipe



Date: 6/21/2023

This map indicates approximate data locations and may not be 100% accurate.