


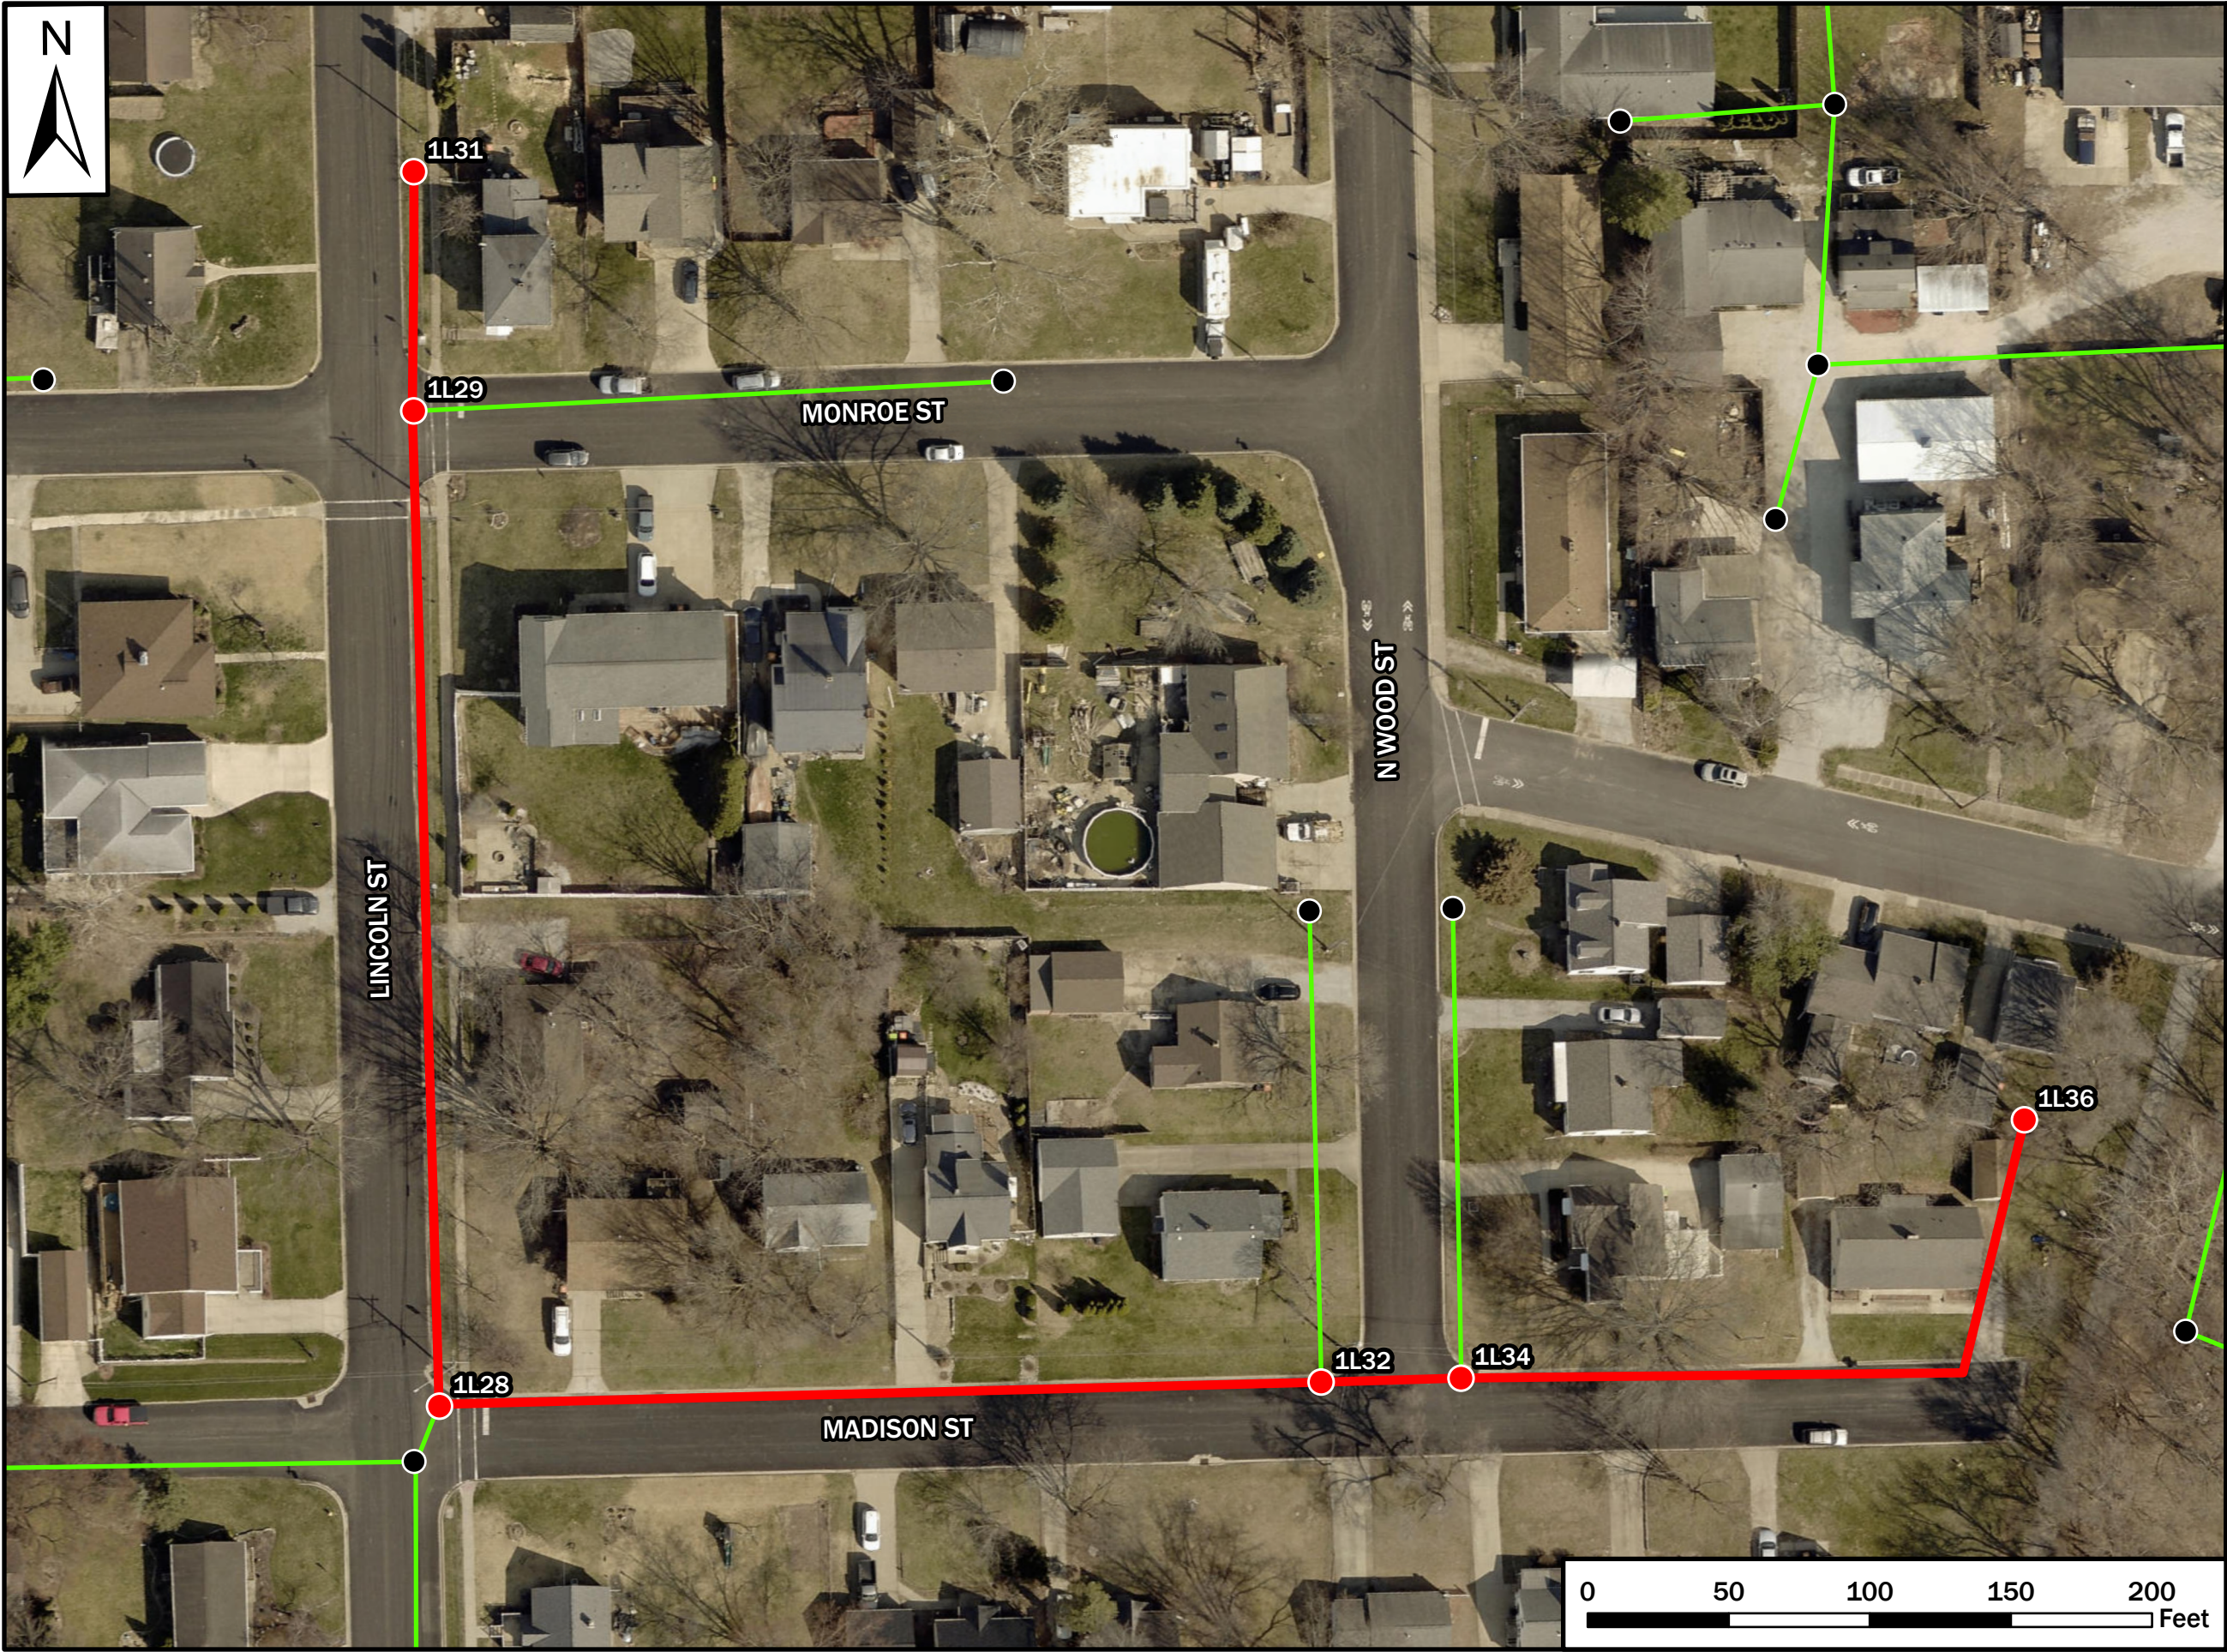

CIPP Sewer Lining Projects

Madison & Lincoln Area

Manholes	Diameter	Length	
		(GIS)	(Est.)
1L31 - 1L29	6"	85'	90'
1L29 - 1L28	6"	352'	355'
1L28 - 1L32	6"	313'	315'
1L32 - 1L34	6"	50'	55'
1L34 - 1L36	6"	270'	275'
	6"	1070'	1090'

Legend

- Project Manholes
- Project Pipes
- Sanitary Manholes
- Sanitary Pipe



Date: 6/21/2023

This map indicates approximate data locations and may not be 100% accurate.