


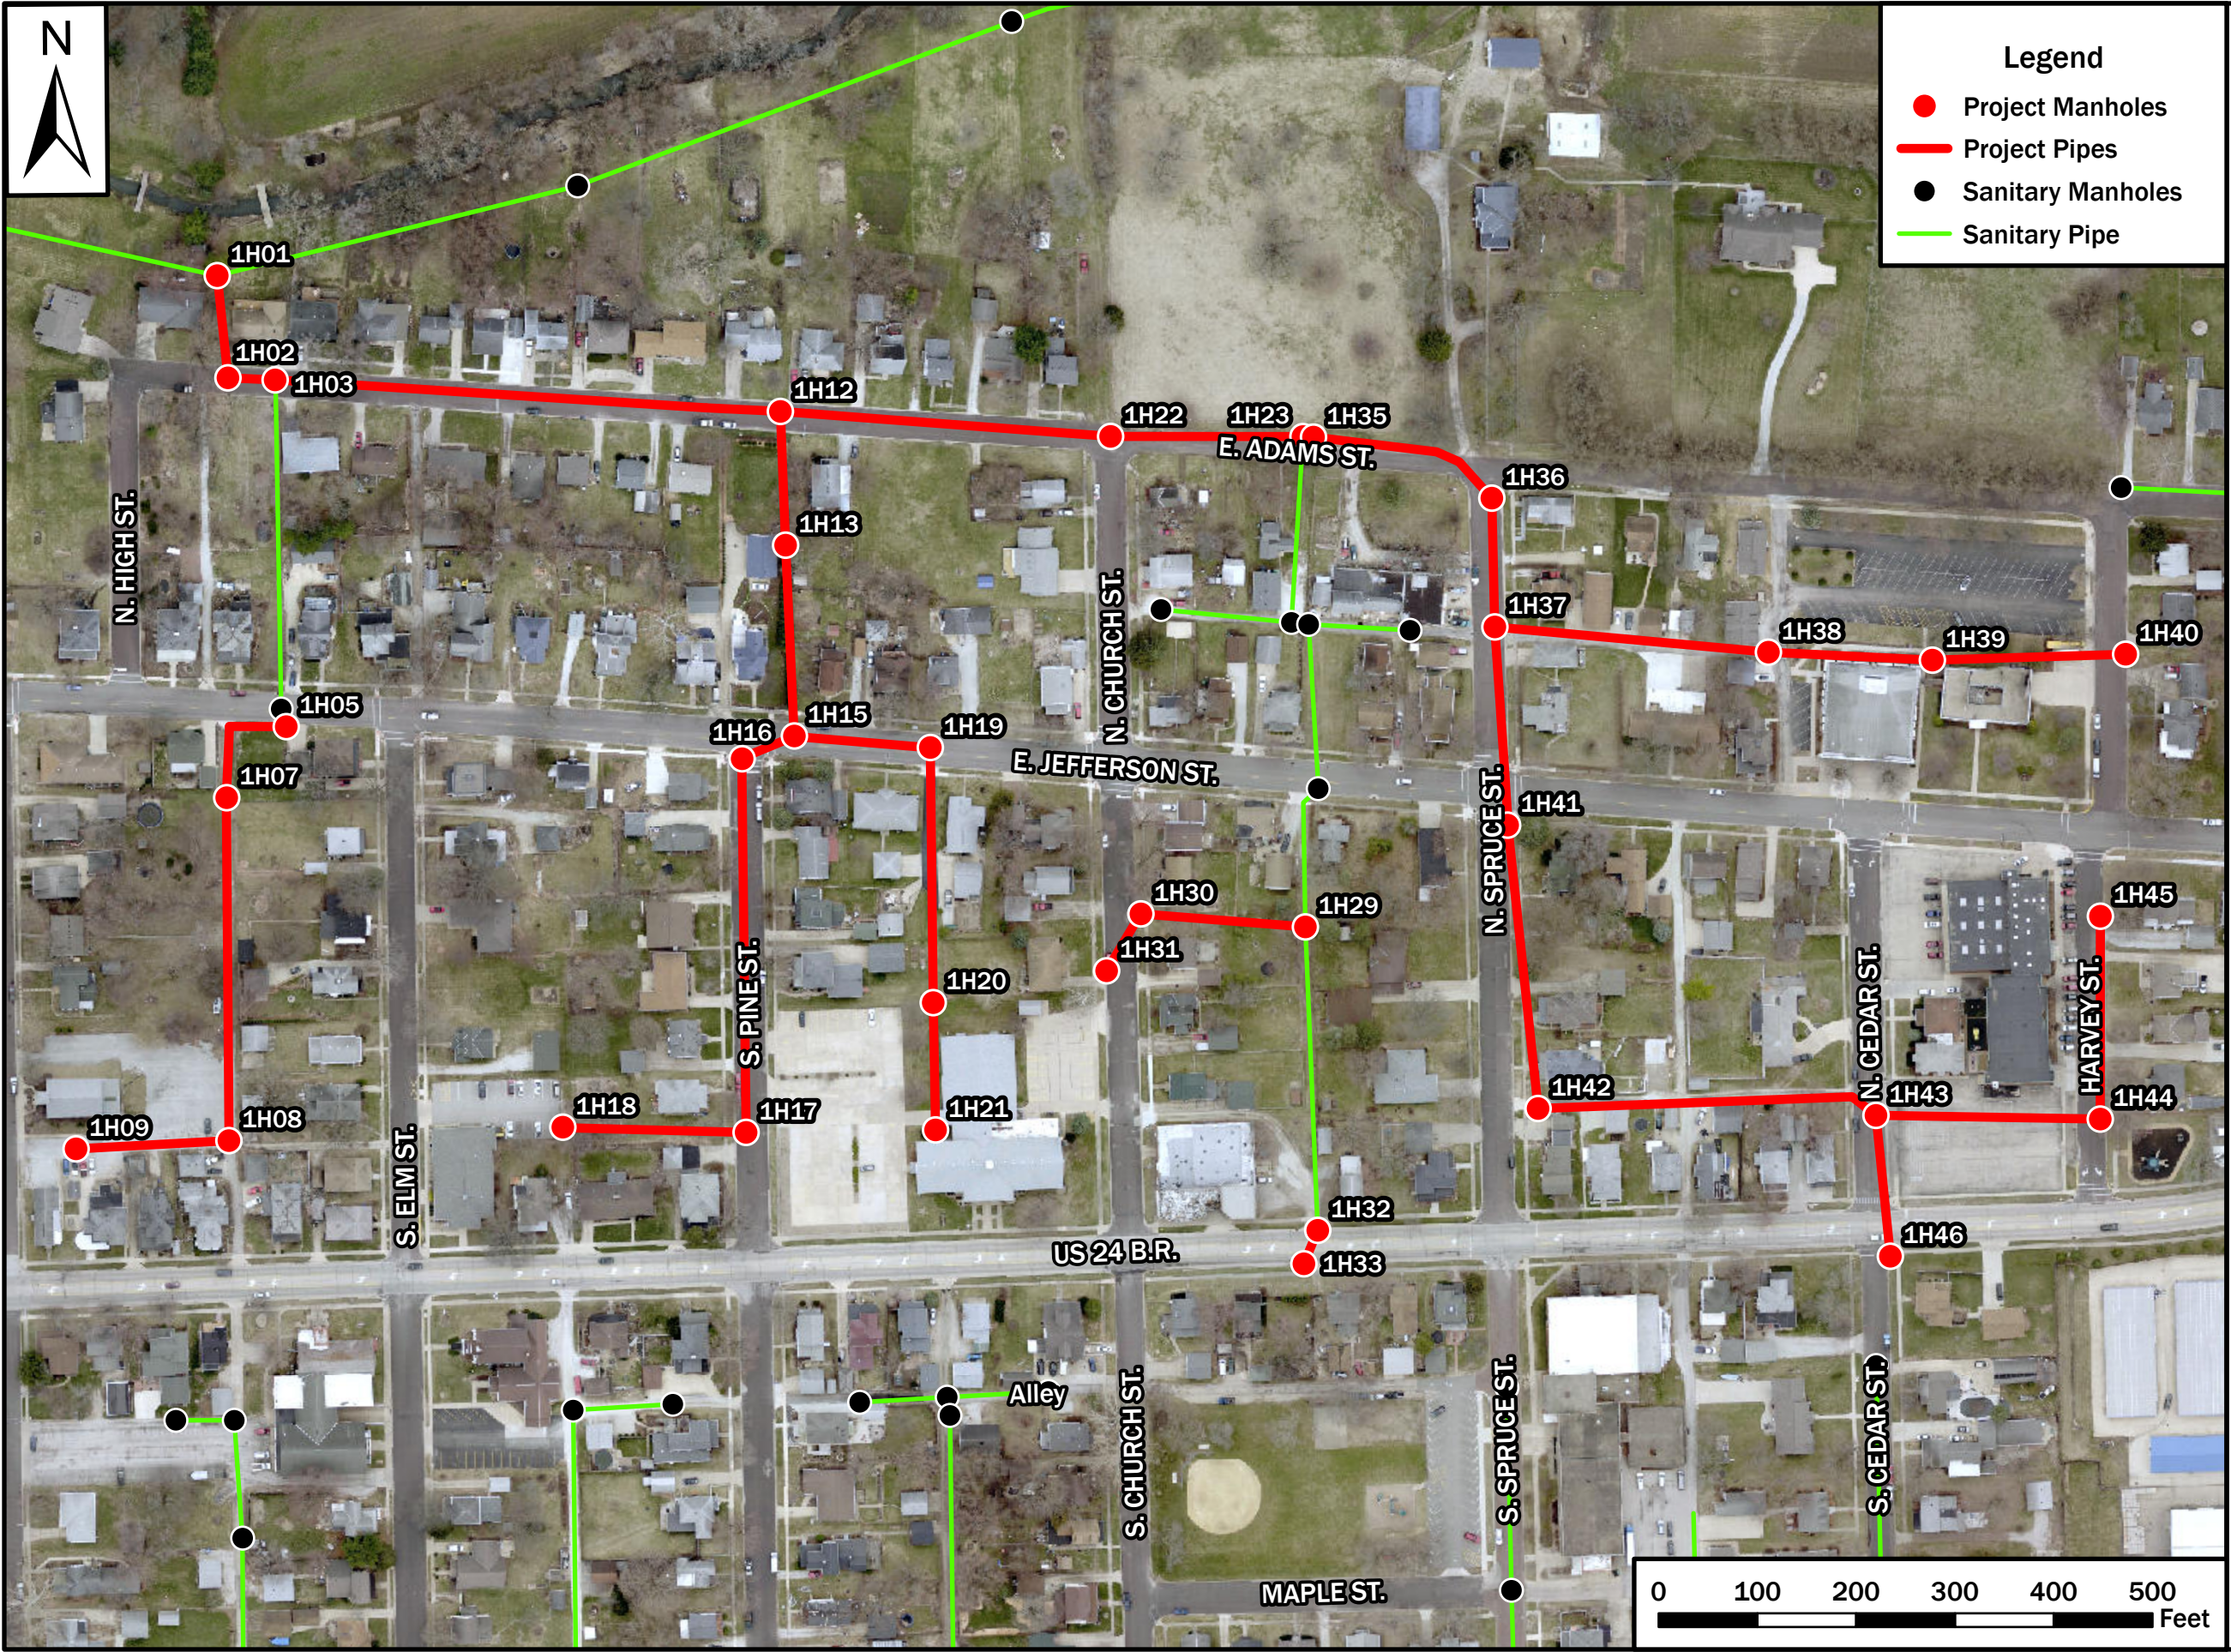

Legend

- Project Manholes
- Project Pipes
- Sanitary Manholes
- Sanitary Pipe

CIPP Sewer Lining Projects

N. Harvey to N. High

Manholes	Diameter	Length (GIS)	Length (Est.)
1H45 - 1H44	8"	205'	210'
1H44 - 1H43	8"	227'	230'
1H46 - 1H43	8"	143'	150'
1H43 - 1H42	8"	349'	355'
1H42 - 1H41	12"	289'	295'
1H41 - 1H37	12"	202'	210'
1H40 - 1H39	6"	196'	200'
1H39 - 1H38	6"	166'	170'
1H38 - 1H37	6"	278'	280'
1H37 - 1H36	8"	130'	135'
1H36 - 1H35	8"	199'	205'
1H35 - 1H23	12"	12'	20'
1H33 - 1H32	8"	37'	45'
1H31 - 1H30	8"	68'	75'
1H30 - 1H29	10"	167'	170'
1H23 - 1H22	8"	195'	200'
1H22 - 1H12	8"	335'	340'
1H18 - 1H17	8"	188'	195'
1H17 - 1H16	8"	379'	385'
1H16 - 1H15	6"	57'	65'
1H21 - 1H20	8"	129'	135'
1H20 - 1H19	8"	258'	265'
1H19 - 1H15	8"	138'	145'
1H15 - 1H13	8"	193'	200'
1H13 - 1H12	8"	135'	140'
1H12 - 1H03	8"	505'	510'
1H09 - 1H08	6"	155'	160'
1H08 - 1H07	8"	347'	355'
1H07 - 1H05	8"	129'	135'
1H03 - 1H02	8"	48'	55'
1H02 - 1H01	8"	104'	110'
		5963'	6145'

City of Washington
Est. 1825

Date: 4/3/2023

This map indicates approximate data locations and may not be 100% accurate. 2019 Aerial Imagery & Parcels are provided and maintained by Tazewell County.