


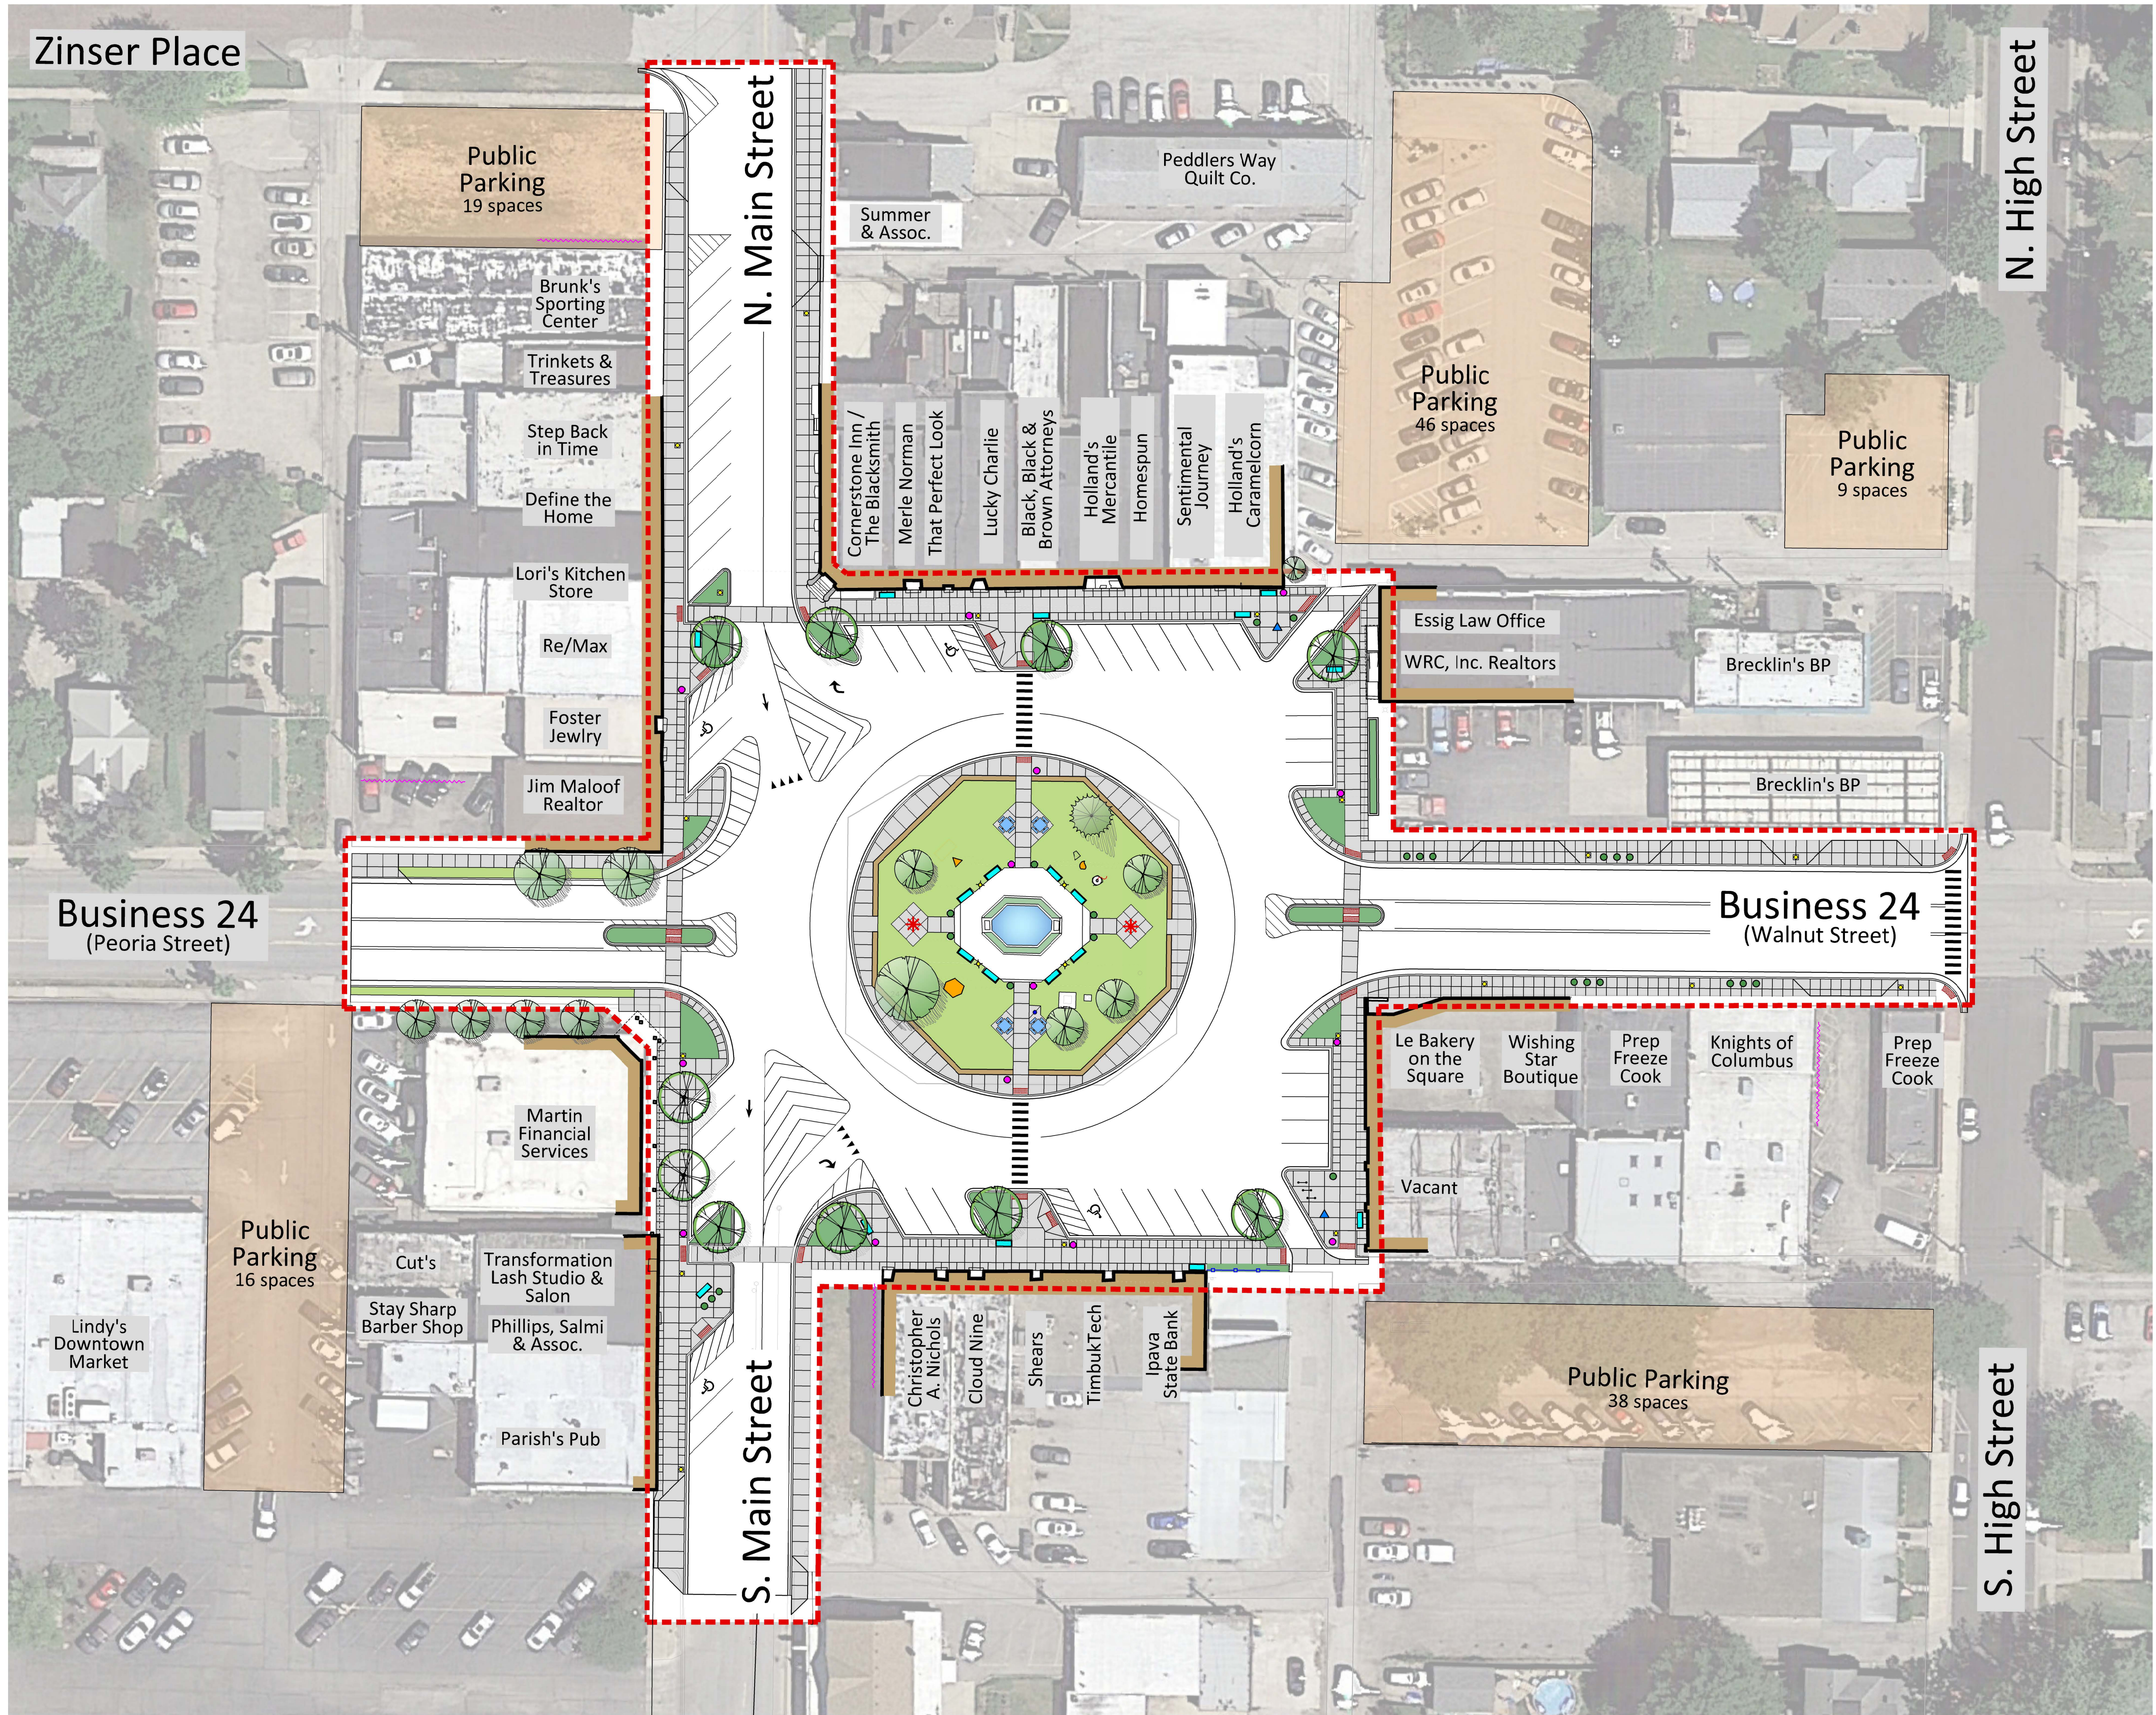

Washington's Downtown Square

Concept Plan
September 5, 2019

Legend

- Project Boundary
- Public Parking Lot
- Scored Concrete Sidewalk
- Ornamental Fence
- Bench (relocated)
- Planter (relocated/new)
- Trash Receptacle (relocated)
- Bicycle Rack (new)
- Picnic Tables (new)
- Information Kiosk / Parking Sign
- Light Fixture (relocated/new)
- Existing Flagpole
- Existing Drinking Fountain
- Soldier Memorial - Cannon Balls (relocated)
- Washington Bell (relocated)
- Town & Country Gardeners Monument (relocated)
- Public Art (by Others)
- Building Mural (by Others)
- Existing Deciduous Tree
- Existing Evergreen Tree
- New Deciduous Tree
- Plant Bed
- Turf Grass

Hutchison
Engineering, Inc.

MMA Massie+Associates
Land Planning • Urban Design • Landscape Architecture

